
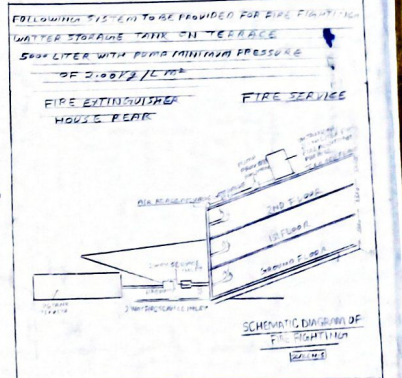
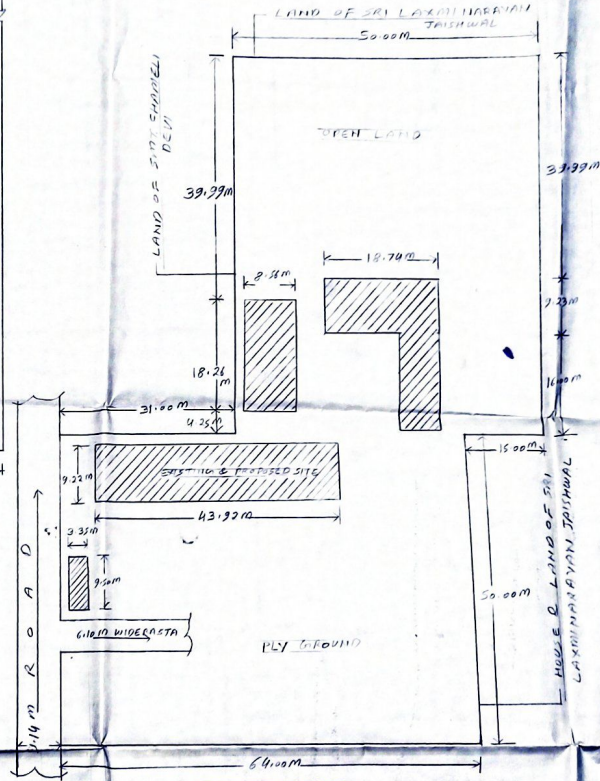


PROPOSED BUILDING PLAN OF BETTER MILLENNIUM ACADEMY

VILL - BIDER, DUDHI, DISTT SONEBHADRA

PLOT No. 5031KHA, 5129 MI, 50291HA 5095,

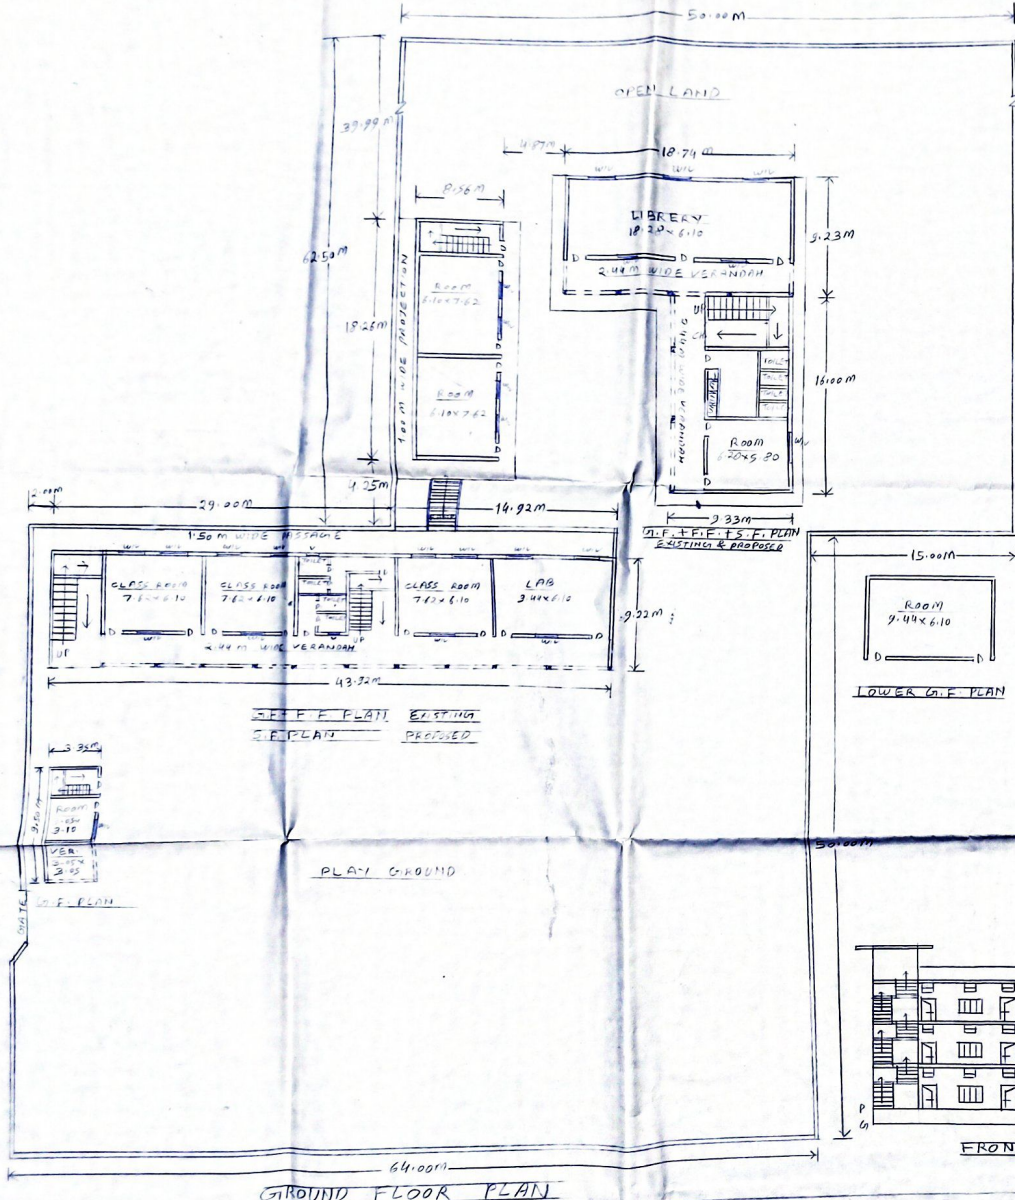

SIM SCHEDULE OF AREA

1. TOTAL PLOT AREA	6325.00m ²
2. LOWER G.F. COVER AREA	64.90m ²
3. G.F. COVERED AREA	915.31m ²
4. F.F. COVERED AREA	915.31m ²
5. F.F. COVERED AREA	883.43m ²
6. G.F. OPEN AREA	5487.39m ²
7. F.F. OPEN AREA	31.82m ²
8. TOTAL COVERED AREA	2779.05m ²

SIM SCHEDULE OF OPENINGS

1. DOOR	D	1.20 x 2.10m
2. DOOR	D	0.90 x 2.10m
3. WINDOW	W	1.20 x 1.37m
4. WINDOW	W	1.50 x 1.37m
5. VENTILATOR	V	0.75 x 0.45m
6. STAIR RISE	R	0.10m
TREAD	T	0.30m

SIGNATURE OF ARCHITECT
Van Lam
Chairman/Managing Trustee
Better Millennium Academy
Bidar, Sonbhadra

SCALE: 1:200

DRAWN BY
Shalendra Singh
Shalendra Singh (B.Arch)
CA-200729833
MILLIENIUM ACADEMY SONBHADRA
C-200729833